


BARN ON MILL FOUNDATION 76-128

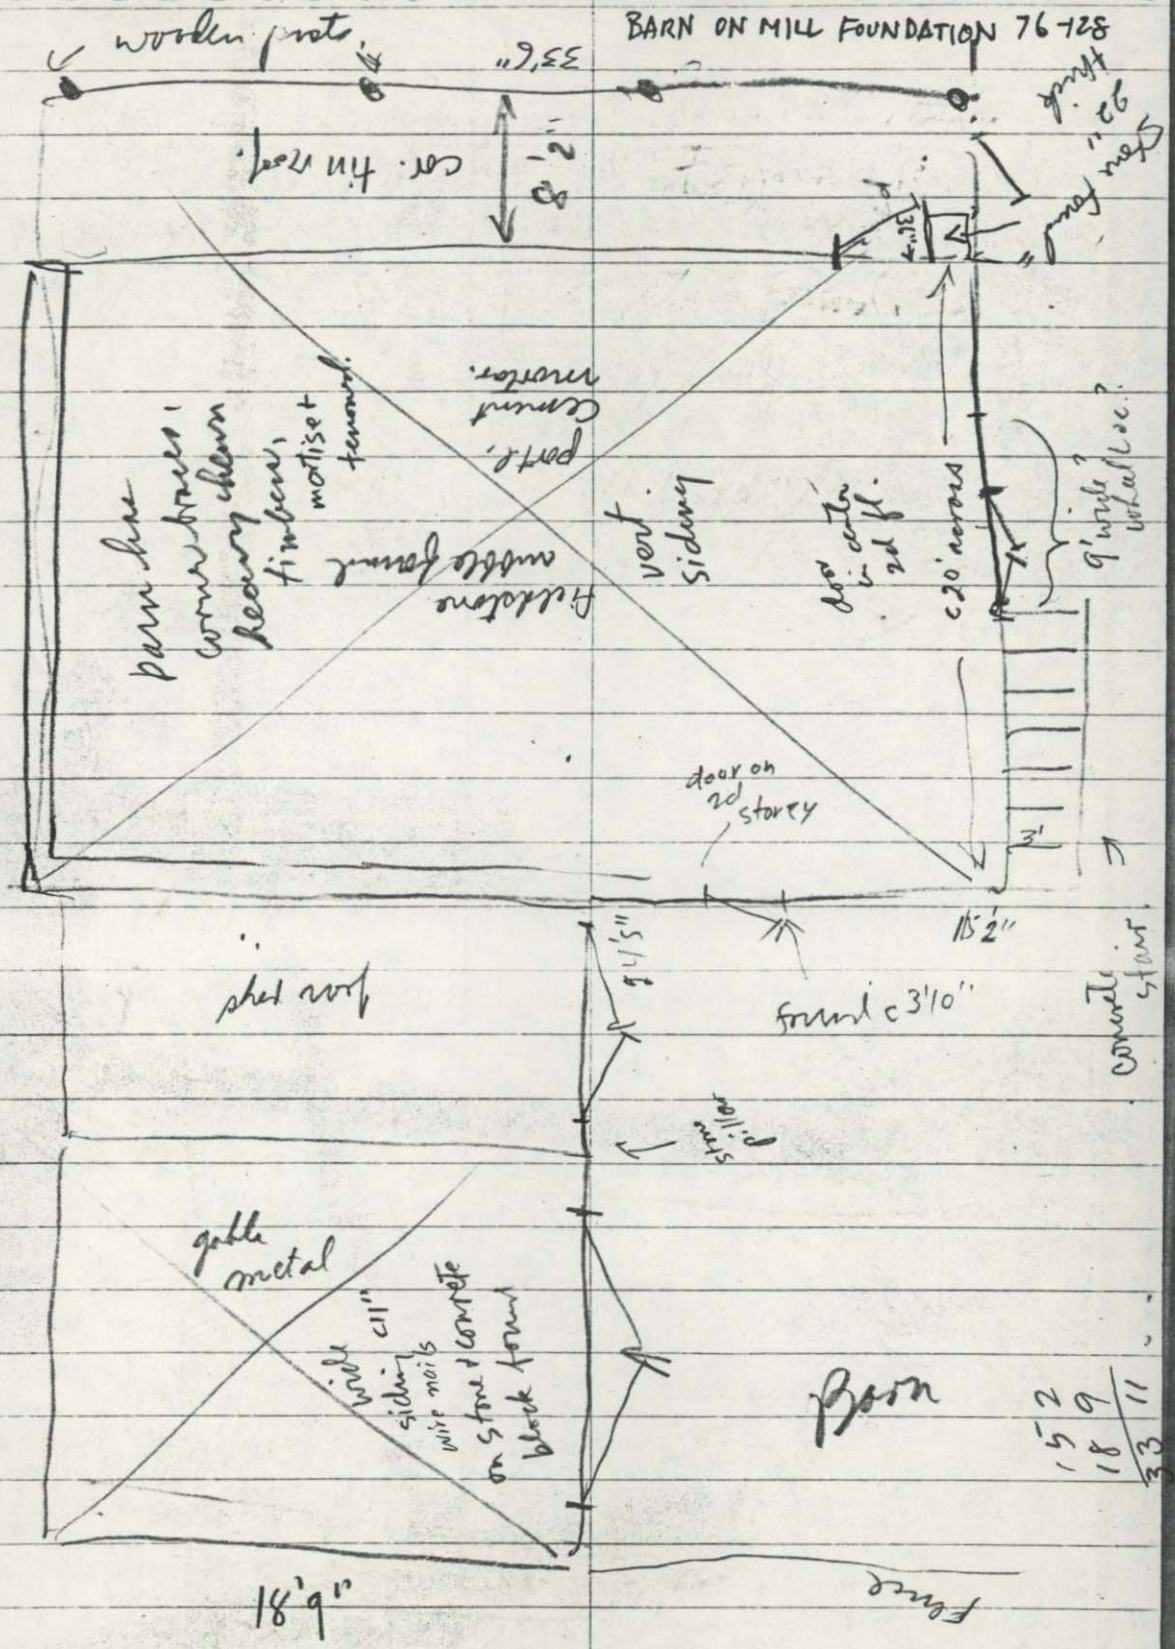


Barn

15	2
18	9
33	11



SITE OF  
BLACKSMITH  
SHOP.

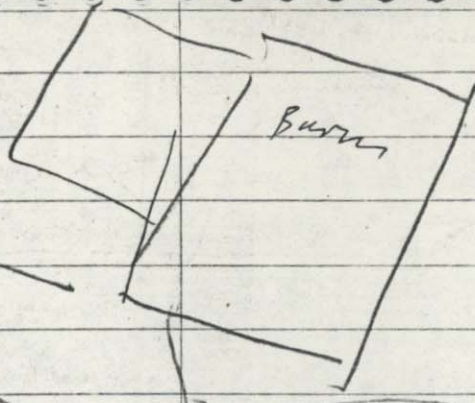

N

Q-Tail

Fence

SITE  
Interx 680 x 601

640'

Fence

Q-spine

2 windows

601'

House

601

Lilacs

