


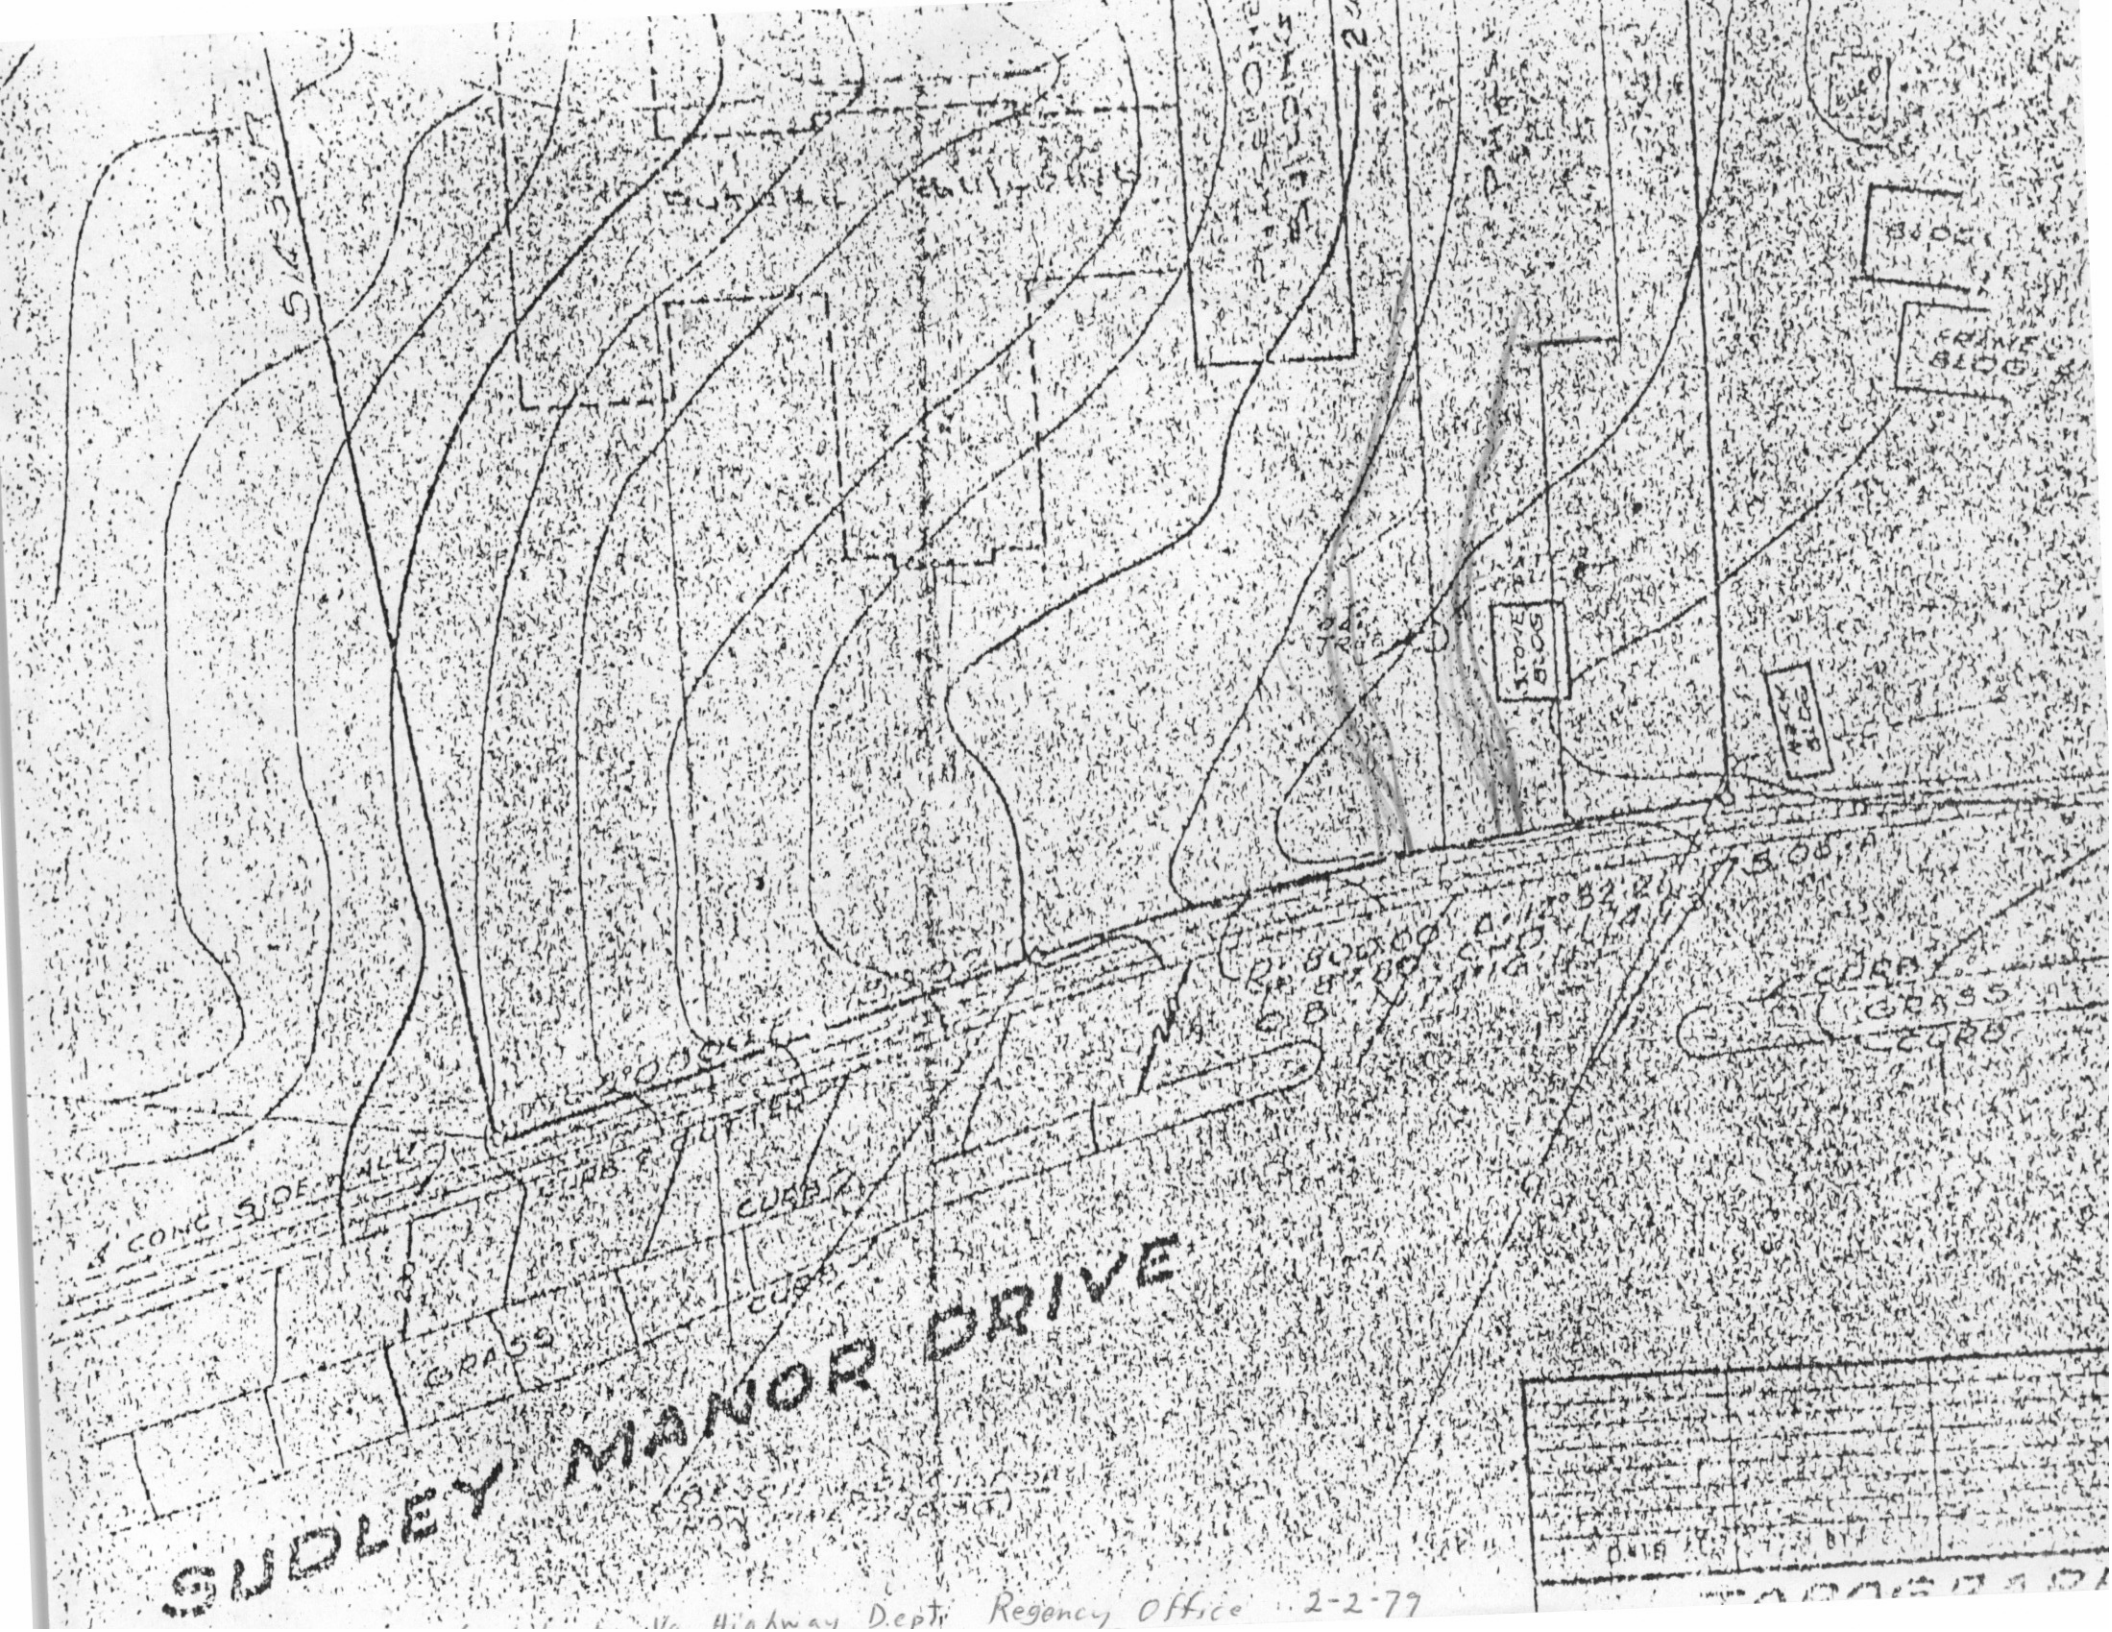

SUDLEY MANOR DRIVE

545307

SUDLEY MANOR DRIVE

STOVE SLOG

STOVE SLOG

STOVE SLOG

STOVE SLOG

STOVE SLOG

2.500.00 0.12 82.21
2.578.00 0.12 82.21
OB 174.11

5.08.14

CURB
GRASS
CURB

1 CONC SIDE WALK

CURB & GUTTER

CURB 2

CURB 3

GRASS


SUDLEY MANOR DRIVE

DESIGNATION OF
NON PINE (280.36)

DATE BY

TOPOGRAPHY

SUDLEY MANOR DRIVE

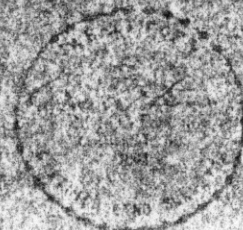

DATE		BY		REVISION	
TOPOGRAPHIC SURVEY WESTOVER BAPTIST CHURCH GAINESVILLE MAGIST. DISTRICT PRINCE WILLIAM COUNTY, VIRGINIA SCALE 1" = 50'					
ROSS & FRANCE LTD. CIVIL ENGINEERING & LAND SURVEYING MANASSAS, VIRGINIA					