
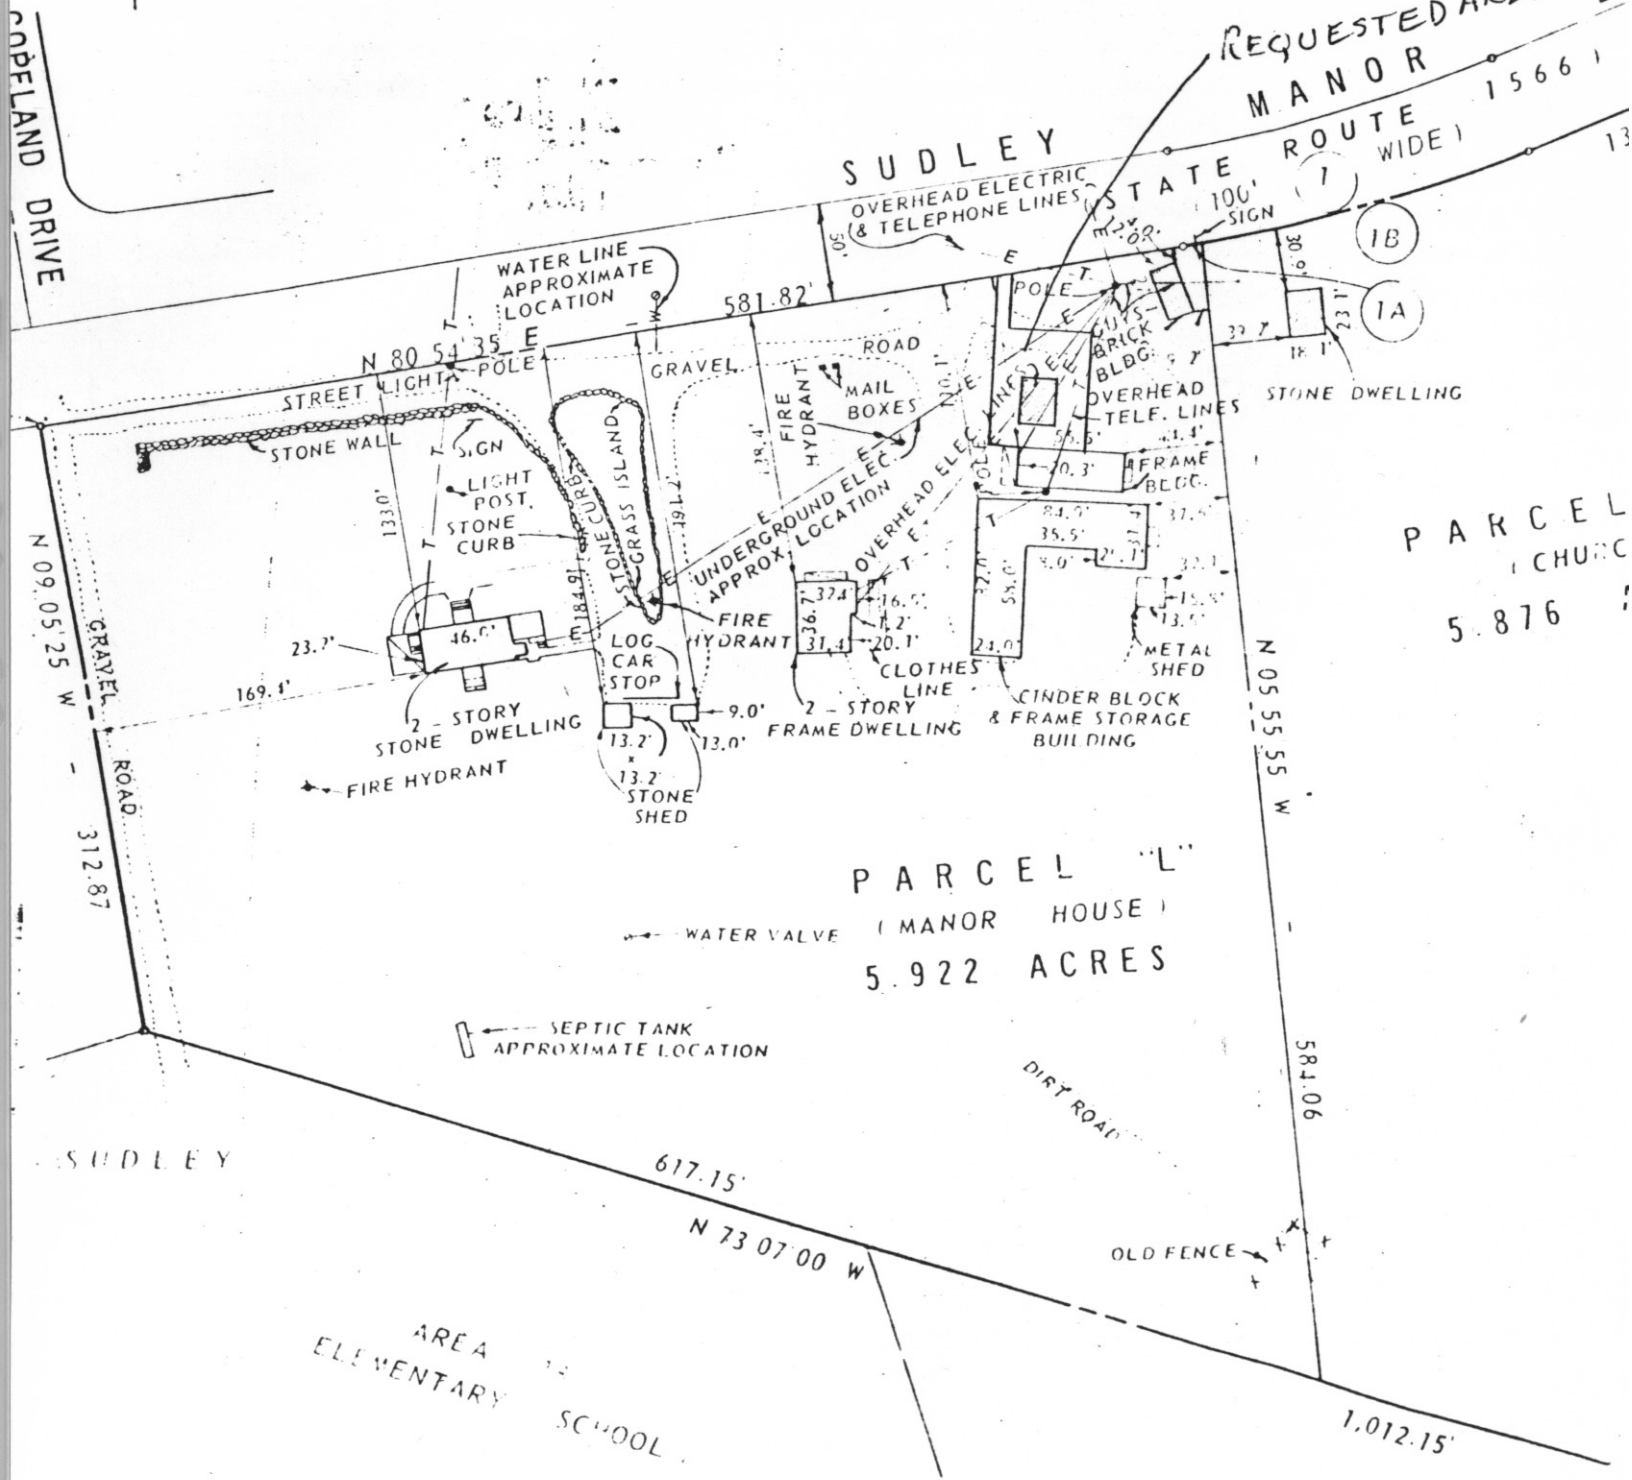


R	500.0'	R	800.0'	R	500.0'
Δ	125.0'	Δ	00 22 14	Δ	125.0'
A	180.25'	A	5.1'	A	175.0'
T	90.51'	T	2.55'	T	57.5'
C	179.37'	C	5.17'	C	174.0'
C.B.	N74 27 17 E C.S.	N80 43 26 E		C.B.	N74 16 11 E

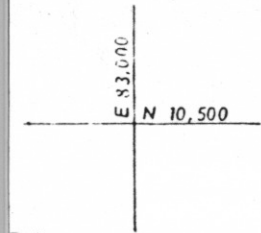

PARCEL "L"  
(MANOR HOUSE)  
5.922 ACRES

PARCEL CHURCH  
5.876

REQUESTED AREA D  
MANOR 1566'

STATE ROUTE 100' WIDE  
SIGN

SUDLEY  
OVERHEAD ELECTRIC  
& TELEPHONE LINES

CABELAND DRIVE

GRAVEL ROAD  
312.87

SUDLEY

AREA  
ELEMENTARY SCHOOL

DIRT ROAD

OLD FENCE

N 05 55 55 W

584.06

1,012.15'

617.15'

N 73 07 00 W

581.82'

169.1'

133.0'

23.7'

N 80 54 35 E

STREET LIGHT POLE

STONE WALL

LIGHT POST

STONE CURB

2 - STORY STONE DWELLING

FIRE HYDRANT

46.0'

13.2'

13.2'

STONE SHED

LOG CAR STOP

9.0'

13.0'

2 - STORY FRAME DWELLING

FIRE HYDRANT

31.4'

36.7'

37.4'

UNDERGROUND ELEC. APPROX. LOCATION

GRAVEL

ROAD

MAIL BOXES

FIRE HYDRANT

OVERHEAD ELEC. APPROX. LOCATION

WATER LINE APPROXIMATE LOCATION

STONE CURB

STONE GRASS ISLAND

7.18'

18.4'

16.0'

16.0'

20.1'

20.1'

24.0'

58.0'

27.0'

84.0'

35.5'

37.4'

15.5'

13.0'

GRAVEL

ROAD

OVERHEAD ELEC. APPROX. LOCATION















OVERHEAD ELECTRIC & TELEPHONE LINES

POLE

OVERHEAD TELE. LINES




















































































































